
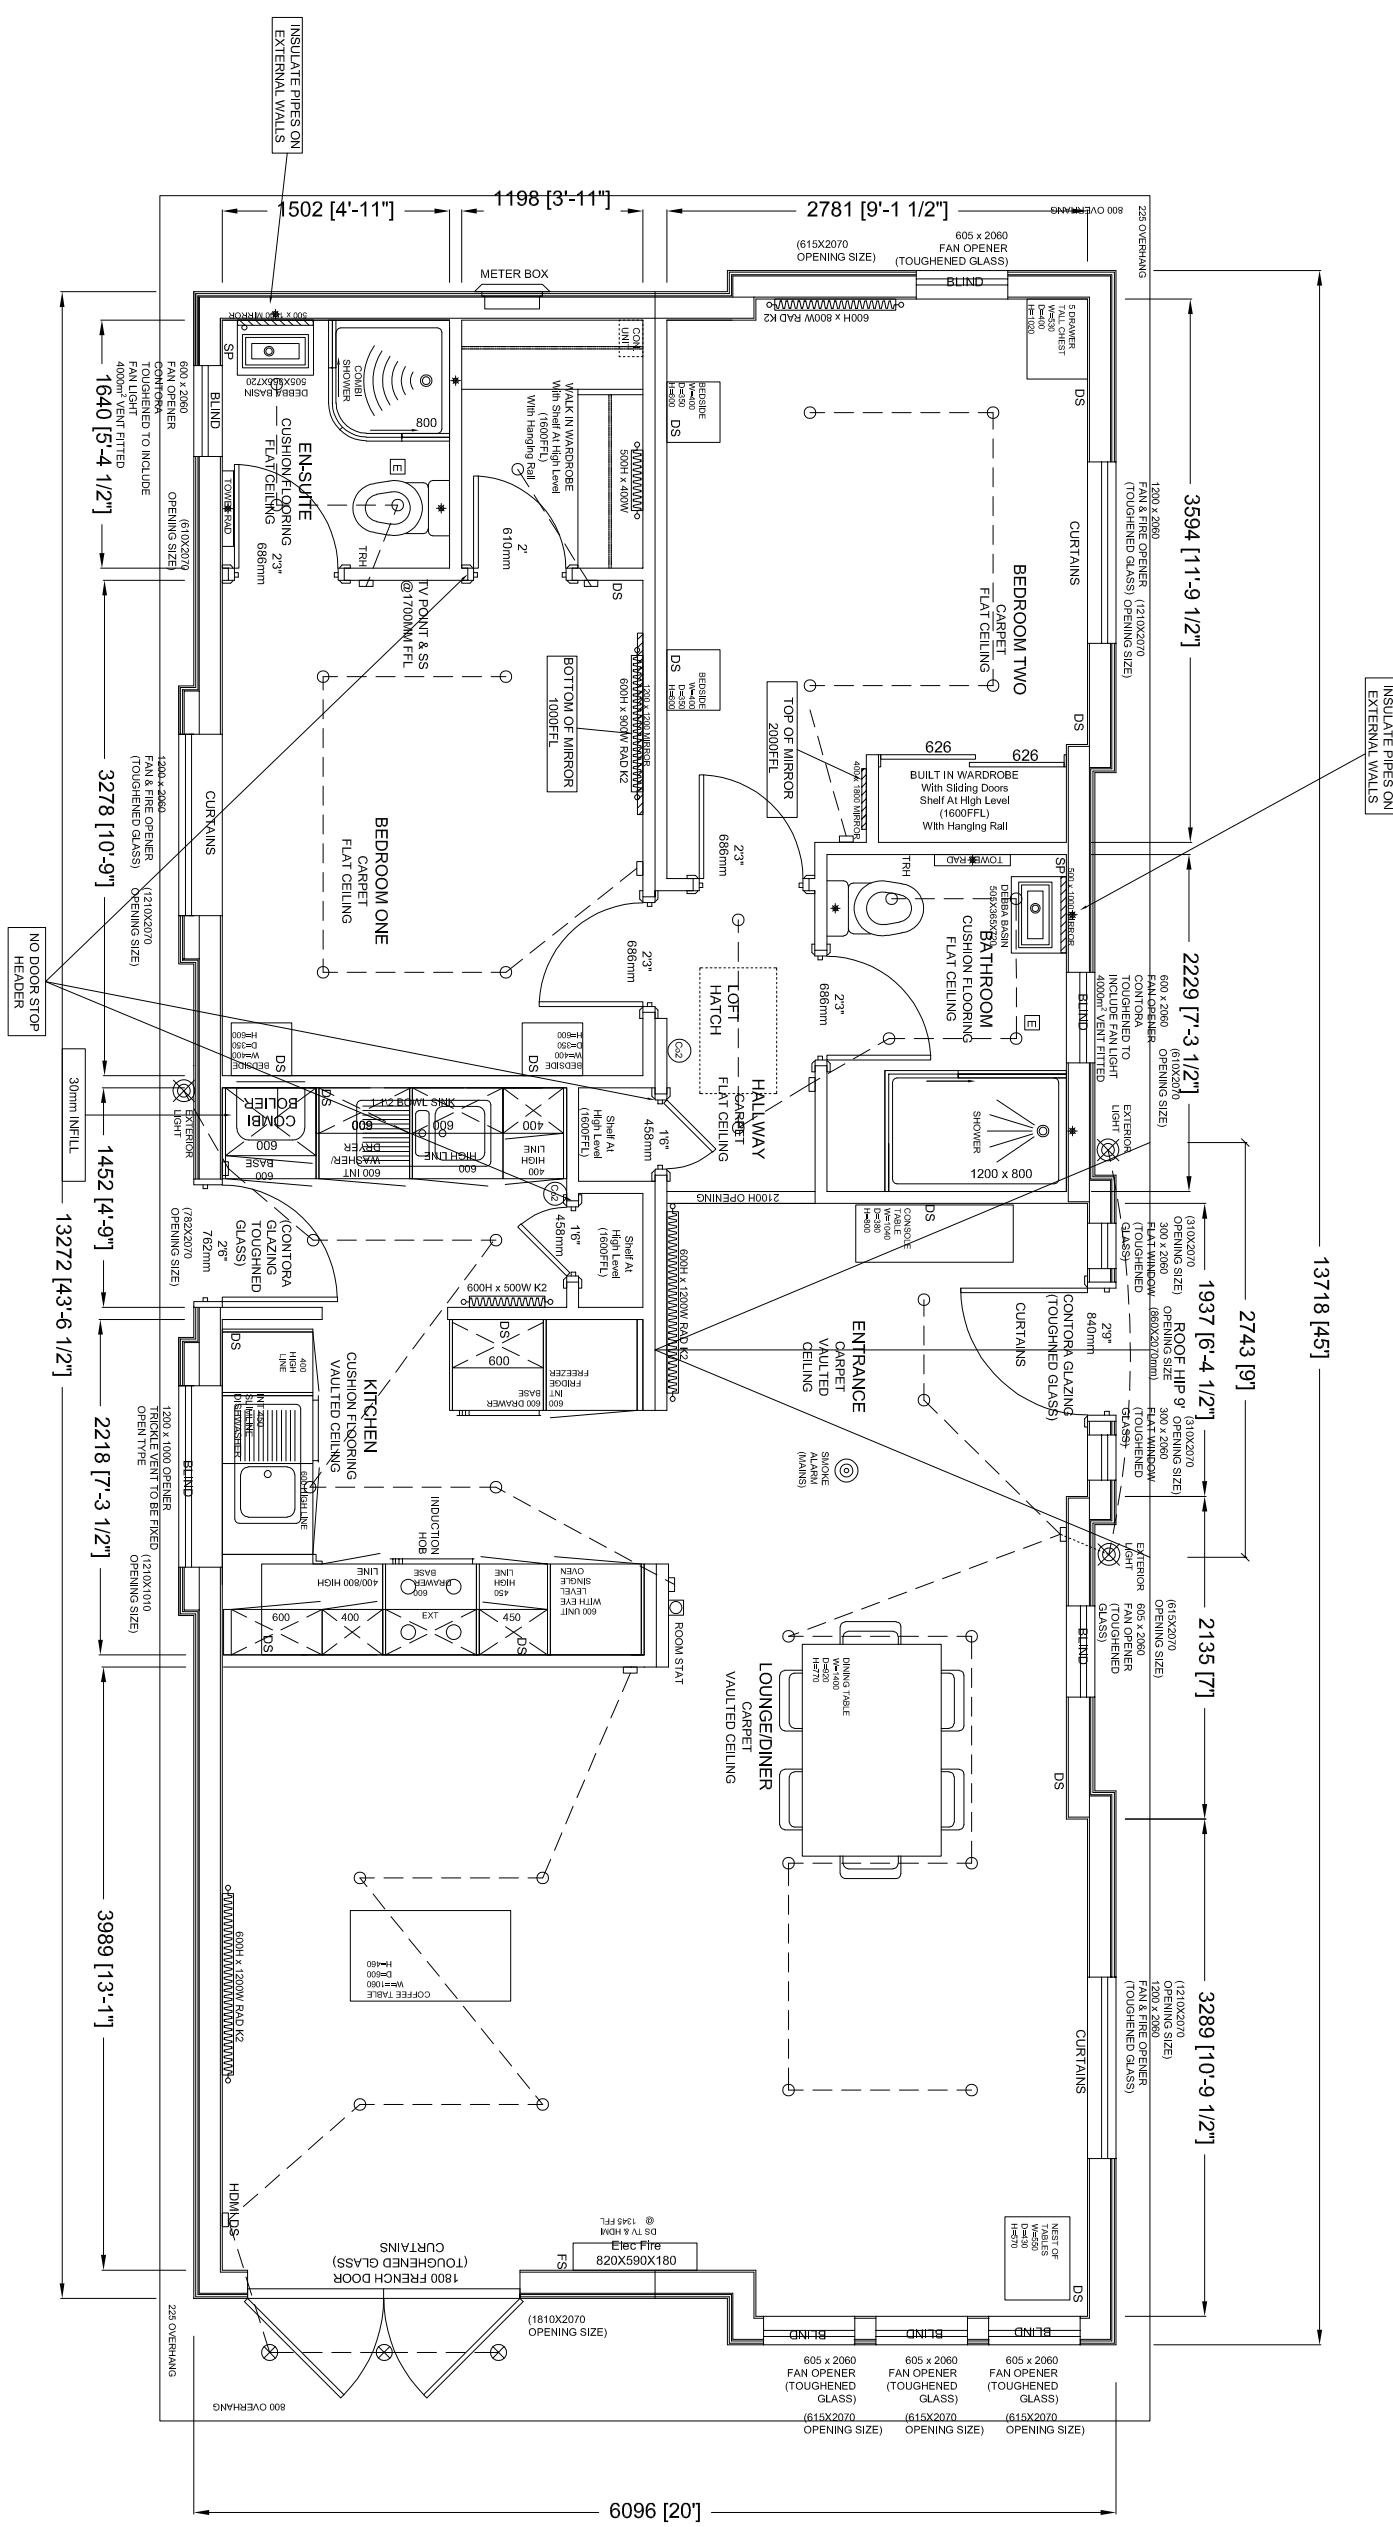



CUSTOMER SIGN OFF

SIGNATURE: _____ DATE: _____

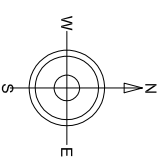

ELEVATIONS @ 1:200

(ILLUSTRATION PURPOSES ONLY)

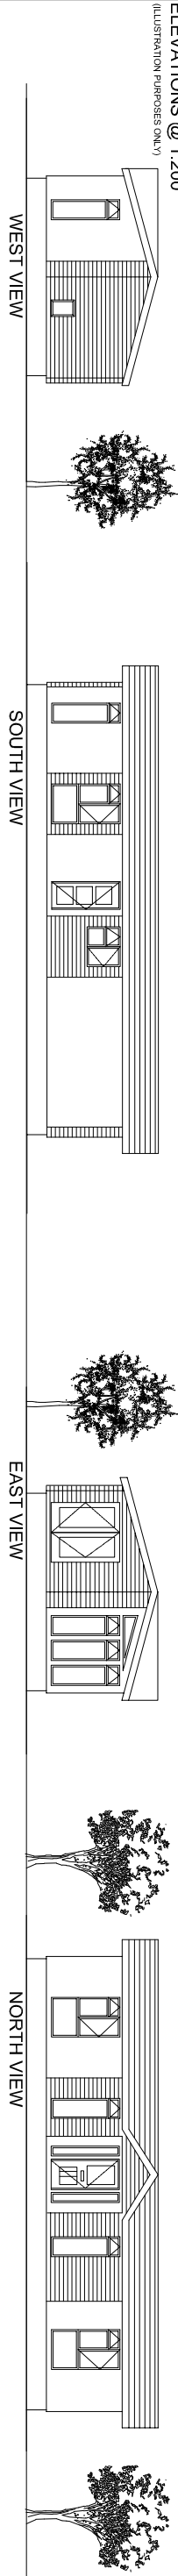

PARK NAME LANSDOWNE PARK		JOB NUMBER 1658		Scale (@ A3) 1:50		Date 25TH JAN 2018		VERSION V3													
CUSTOMER www.pathfinderhomes.co.uk		PURPOSE OF ISSUE BUILD ISSUE		DRAWING 45'X20' THE LIGHT HOUSE		DRAWN BY: AS 17/10/2017		REVISIONS													
								<table border="1"> <tr> <th>REV</th> <th>DESCRIPTION</th> <th>DATE</th> </tr> <tr> <td>V1</td> <td>NEW DRAWING</td> <td>AS 04/07/2018</td> </tr> <tr> <td>V2</td> <td>SPEC READS</td> <td>AS 25/01/2018</td> </tr> <tr> <td>V3</td> <td>CHANGE REQUEST</td> <td></td> </tr> </table>		REV	DESCRIPTION	DATE	V1	NEW DRAWING	AS 04/07/2018	V2	SPEC READS	AS 25/01/2018	V3	CHANGE REQUEST	
REV	DESCRIPTION	DATE																			
V1	NEW DRAWING	AS 04/07/2018																			
V2	SPEC READS	AS 25/01/2018																			
V3	CHANGE REQUEST																				
<p>NOTES:</p> <ul style="list-style-type: none"> ALL TILED WALLS TO BE PLASTERBOARDED 																					