


C Elevation - Front

A Elevation

D Elevation - Rear

B Elevation

This home is designed in accordance with BS3632

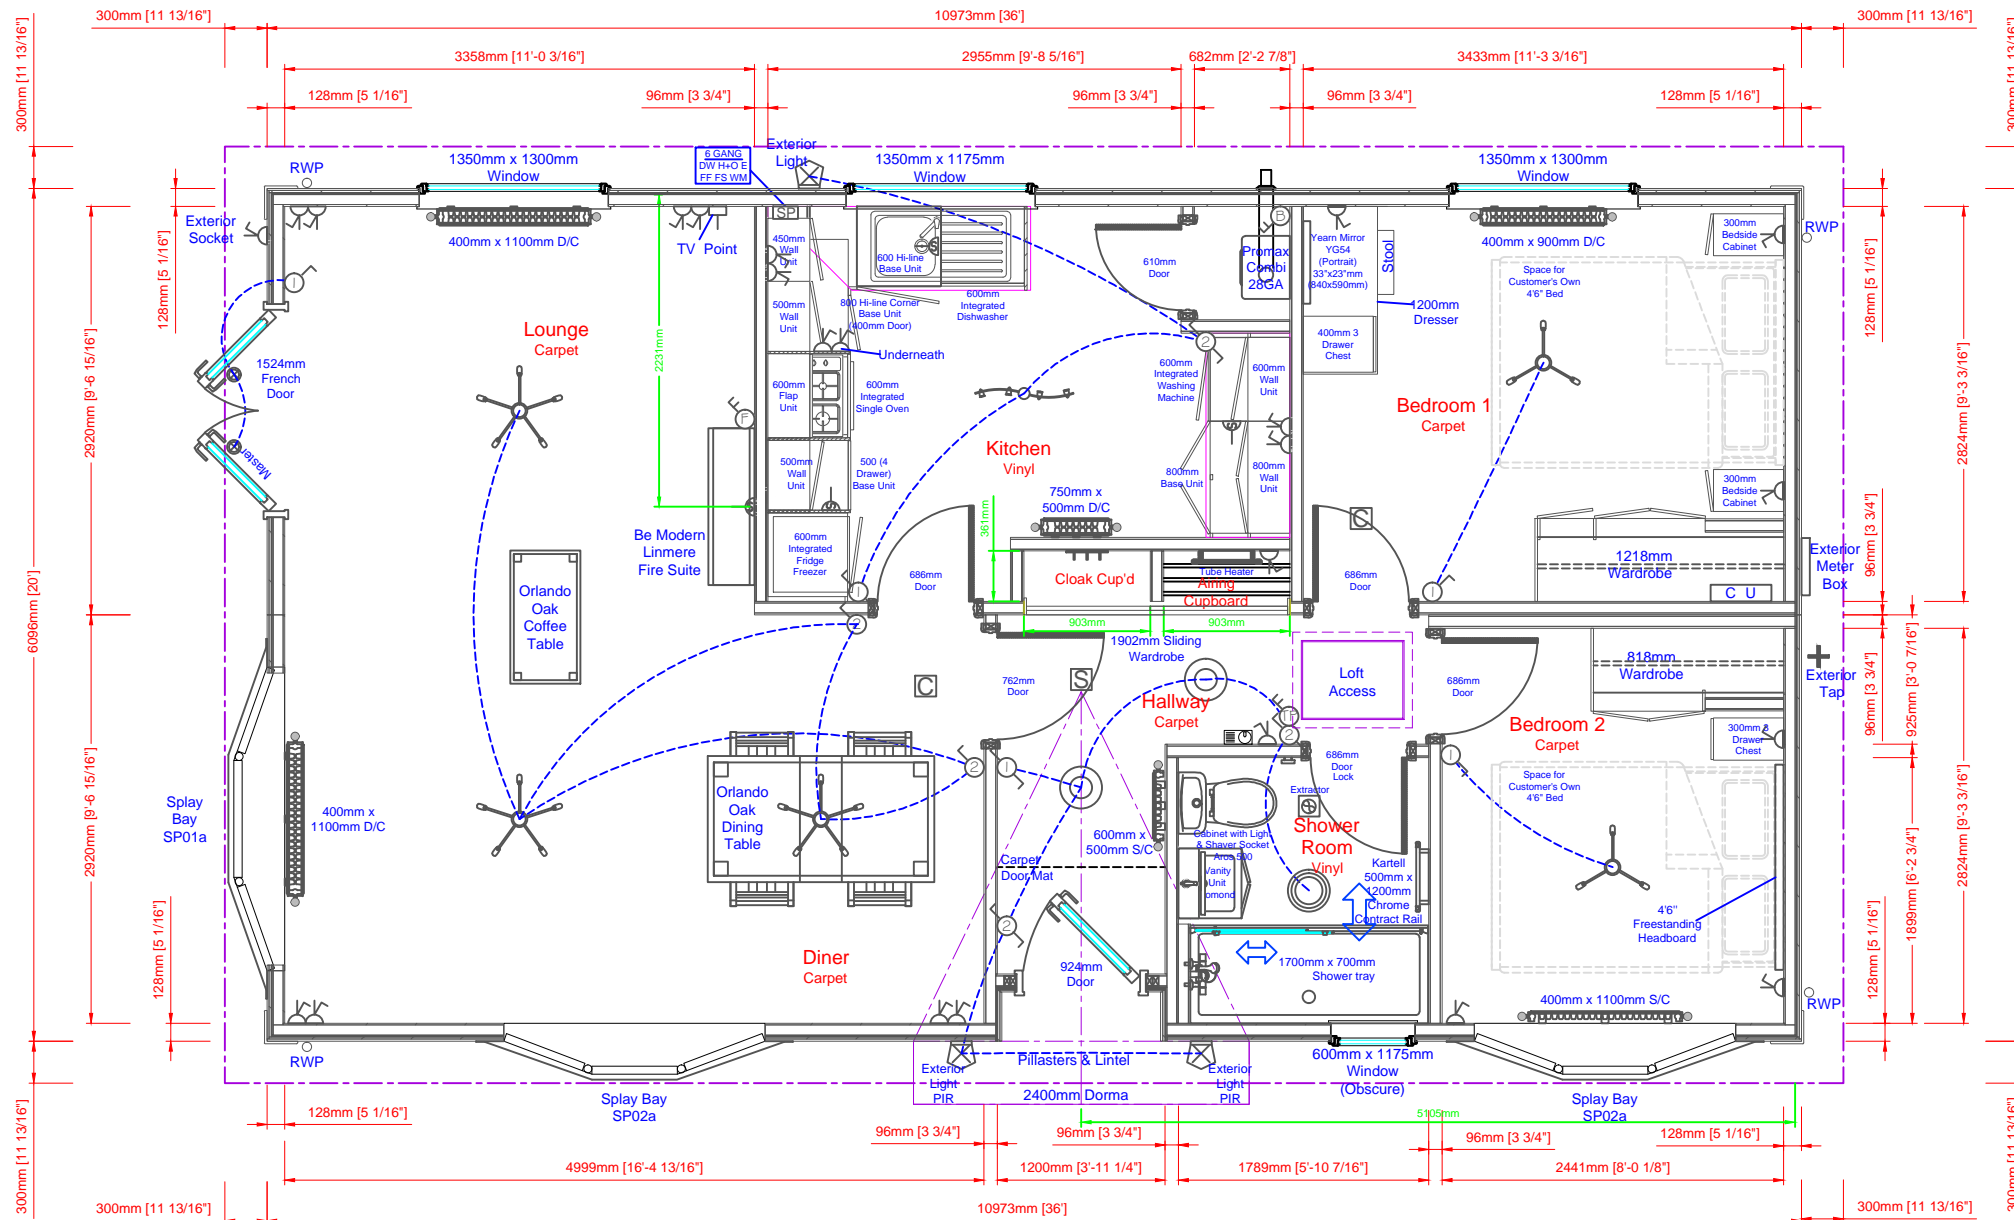

Prestige Homeseeker
Park & Leisure Homes

Shipton Way, Express Business Park, Rushden, Northants NN10 6GL
Tel: 01933 354000 Fax: 01933 354047 / 01933 354049
Email: sales@phph.co.uk
Visit our websites: www.prestigeparkandleisurehomes.co.uk
www.homeseekershomes.co.uk

Please note that plan and elevations are a guide and should be used for illustrative purposes only. The external dimensions of the unit are subject to variation, dependant upon the exterior finish specified.

LEGEND			
	Single Socket		Smoke Alarm
	Double Socket		Carbon Mono. Detector
	Thermostat		Consumer Unit
	TV / HDMI / Phone Point		Pendant Light
	Fused Spur		Globe Light
	Single Gang Light Switch		Spotlight
	Double Gang Light Switch		Under Locker Light
	Ceiling Extractor		External Tap

NOTES:

PRODUCTION ISSUE

Rev	Date	By	Description
A	02/08/17	MR	Revised from sales plan
B	24/10/17	NH	Revised from sales plan
C	02/11/17	MR	Revised from sales plan
D	07/11/17	MR	Revised from sales plan
E	08/12/17	AA	Revised As per Memo 7088
F	08/12/17	AA	Updated for Production & Drawing Suite

Date:	01/06/17
Scale:	Relative
Drawn:	DL
Quote:	QN 33011
Dwg No:	9548 (2449)
Serial No:	18 PG 009548

Sonata II - 2 Bed,
36 x 20 (10.97 x 6.09)

Lansdowne Park

Customers Signature;

Date;